


Legend	
Proposed 20	
Existing 50	
Existing NSL	
Not Public Highway	

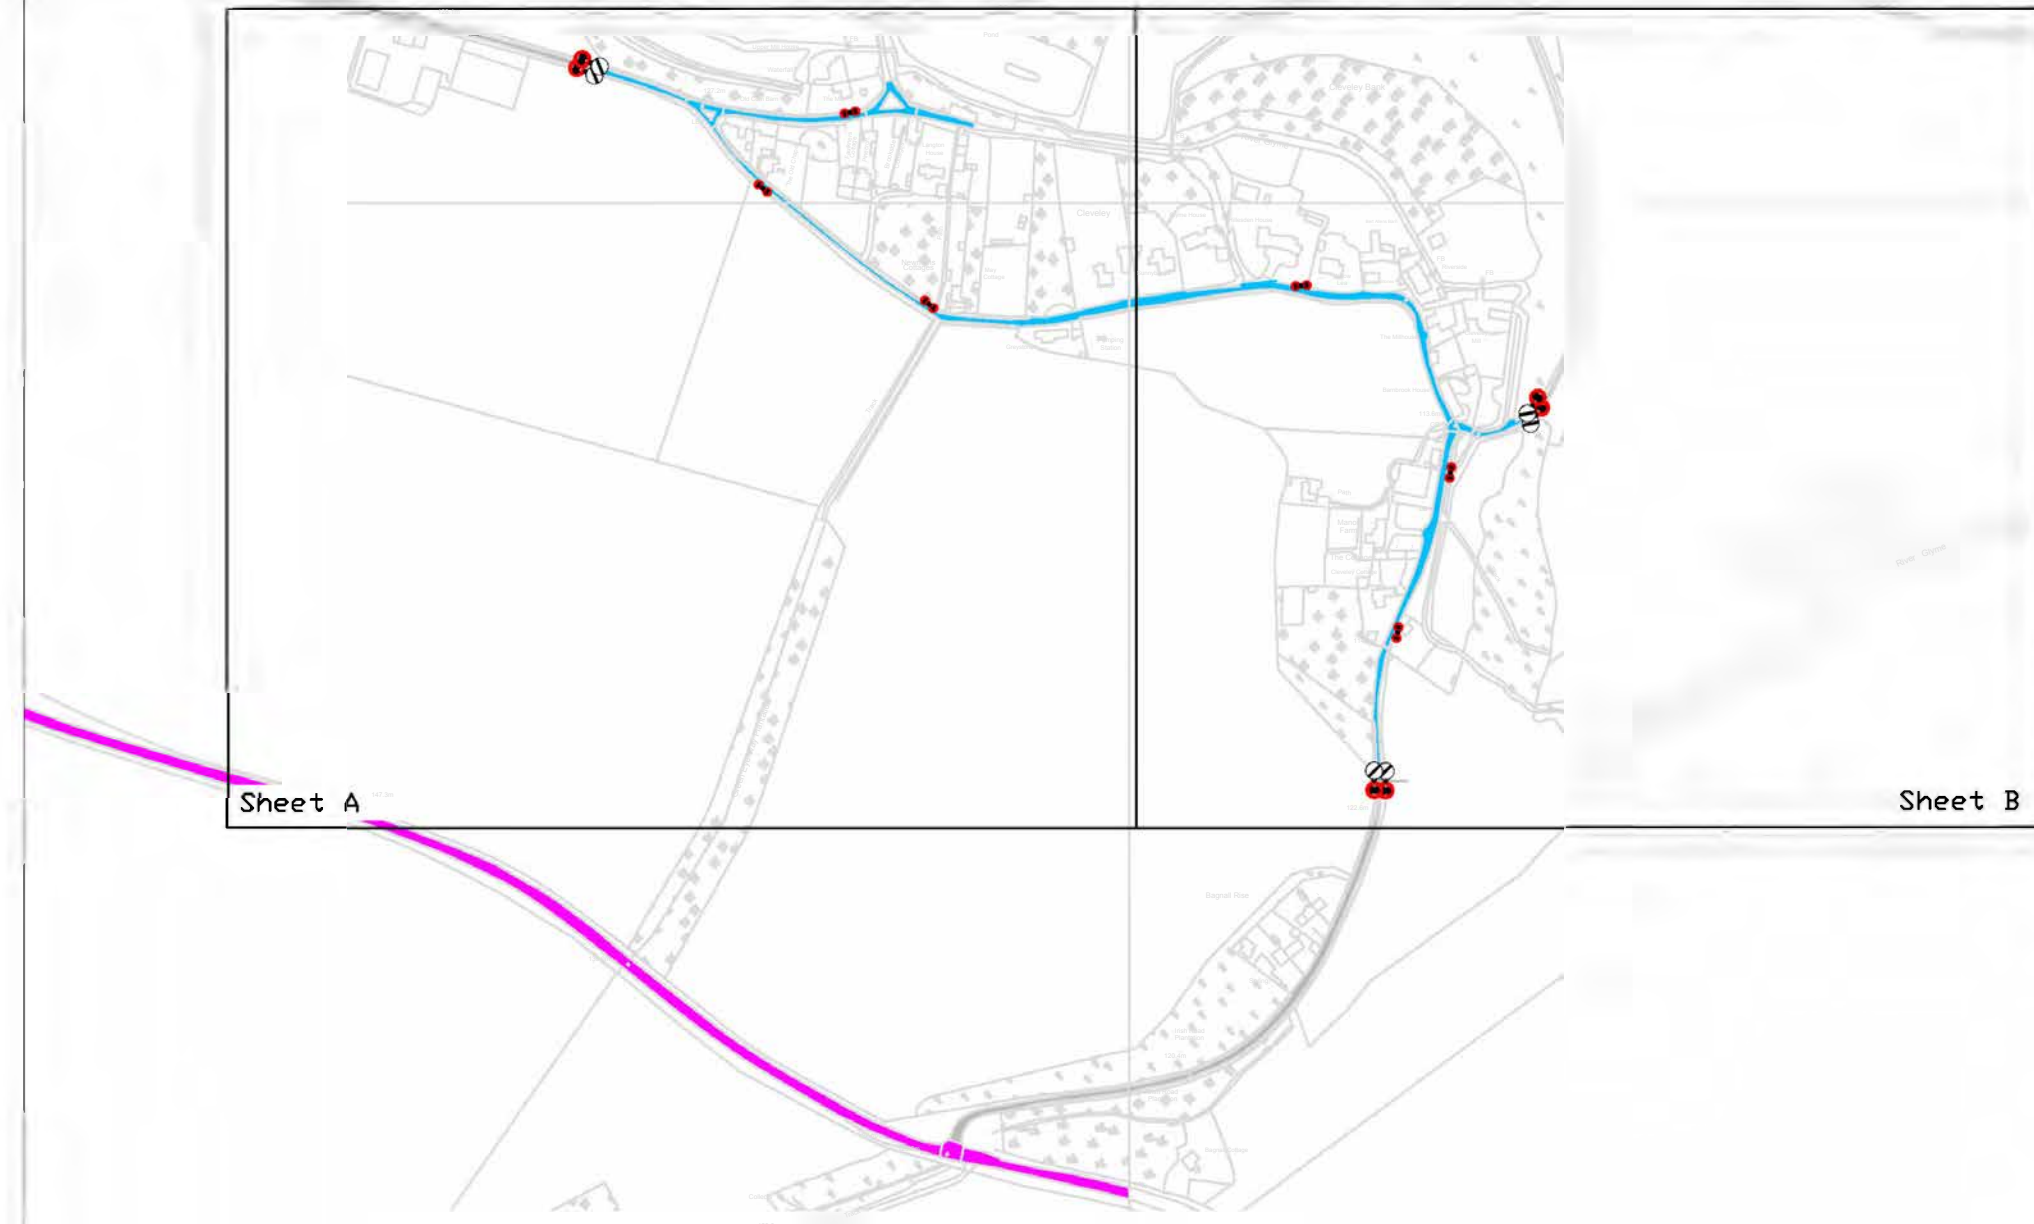

© Crown Copyright and Database rights 10023343 2017

Rev.	Date	Purpose of revision	Drawn	Checked	Approved
1.0	03/05/23	First draft	C.W		


Owen Jenkins
 Director for Infrastructure Delivery Communities
OXFORDSHIRE COUNTY COUNCIL
 County Hall
 New Road
 Oxford
 OX1 1ND
 Tel: 0845 310 1111

Project title: Cleveley 20mph Scheme

Drawing title:
Cleveley 20mph Scheme Overview

Drawing Status			
Scale @ A3	Drawn by: C.W	Checked by: GJB	Approved by: GJB
	Date drawn: 03/05/23	Date checked: 02/06/23	Date approved: 02/06/23

Oxfordshire Project No. & File Ref
 Drawing No: 1.0 Revision 1.0

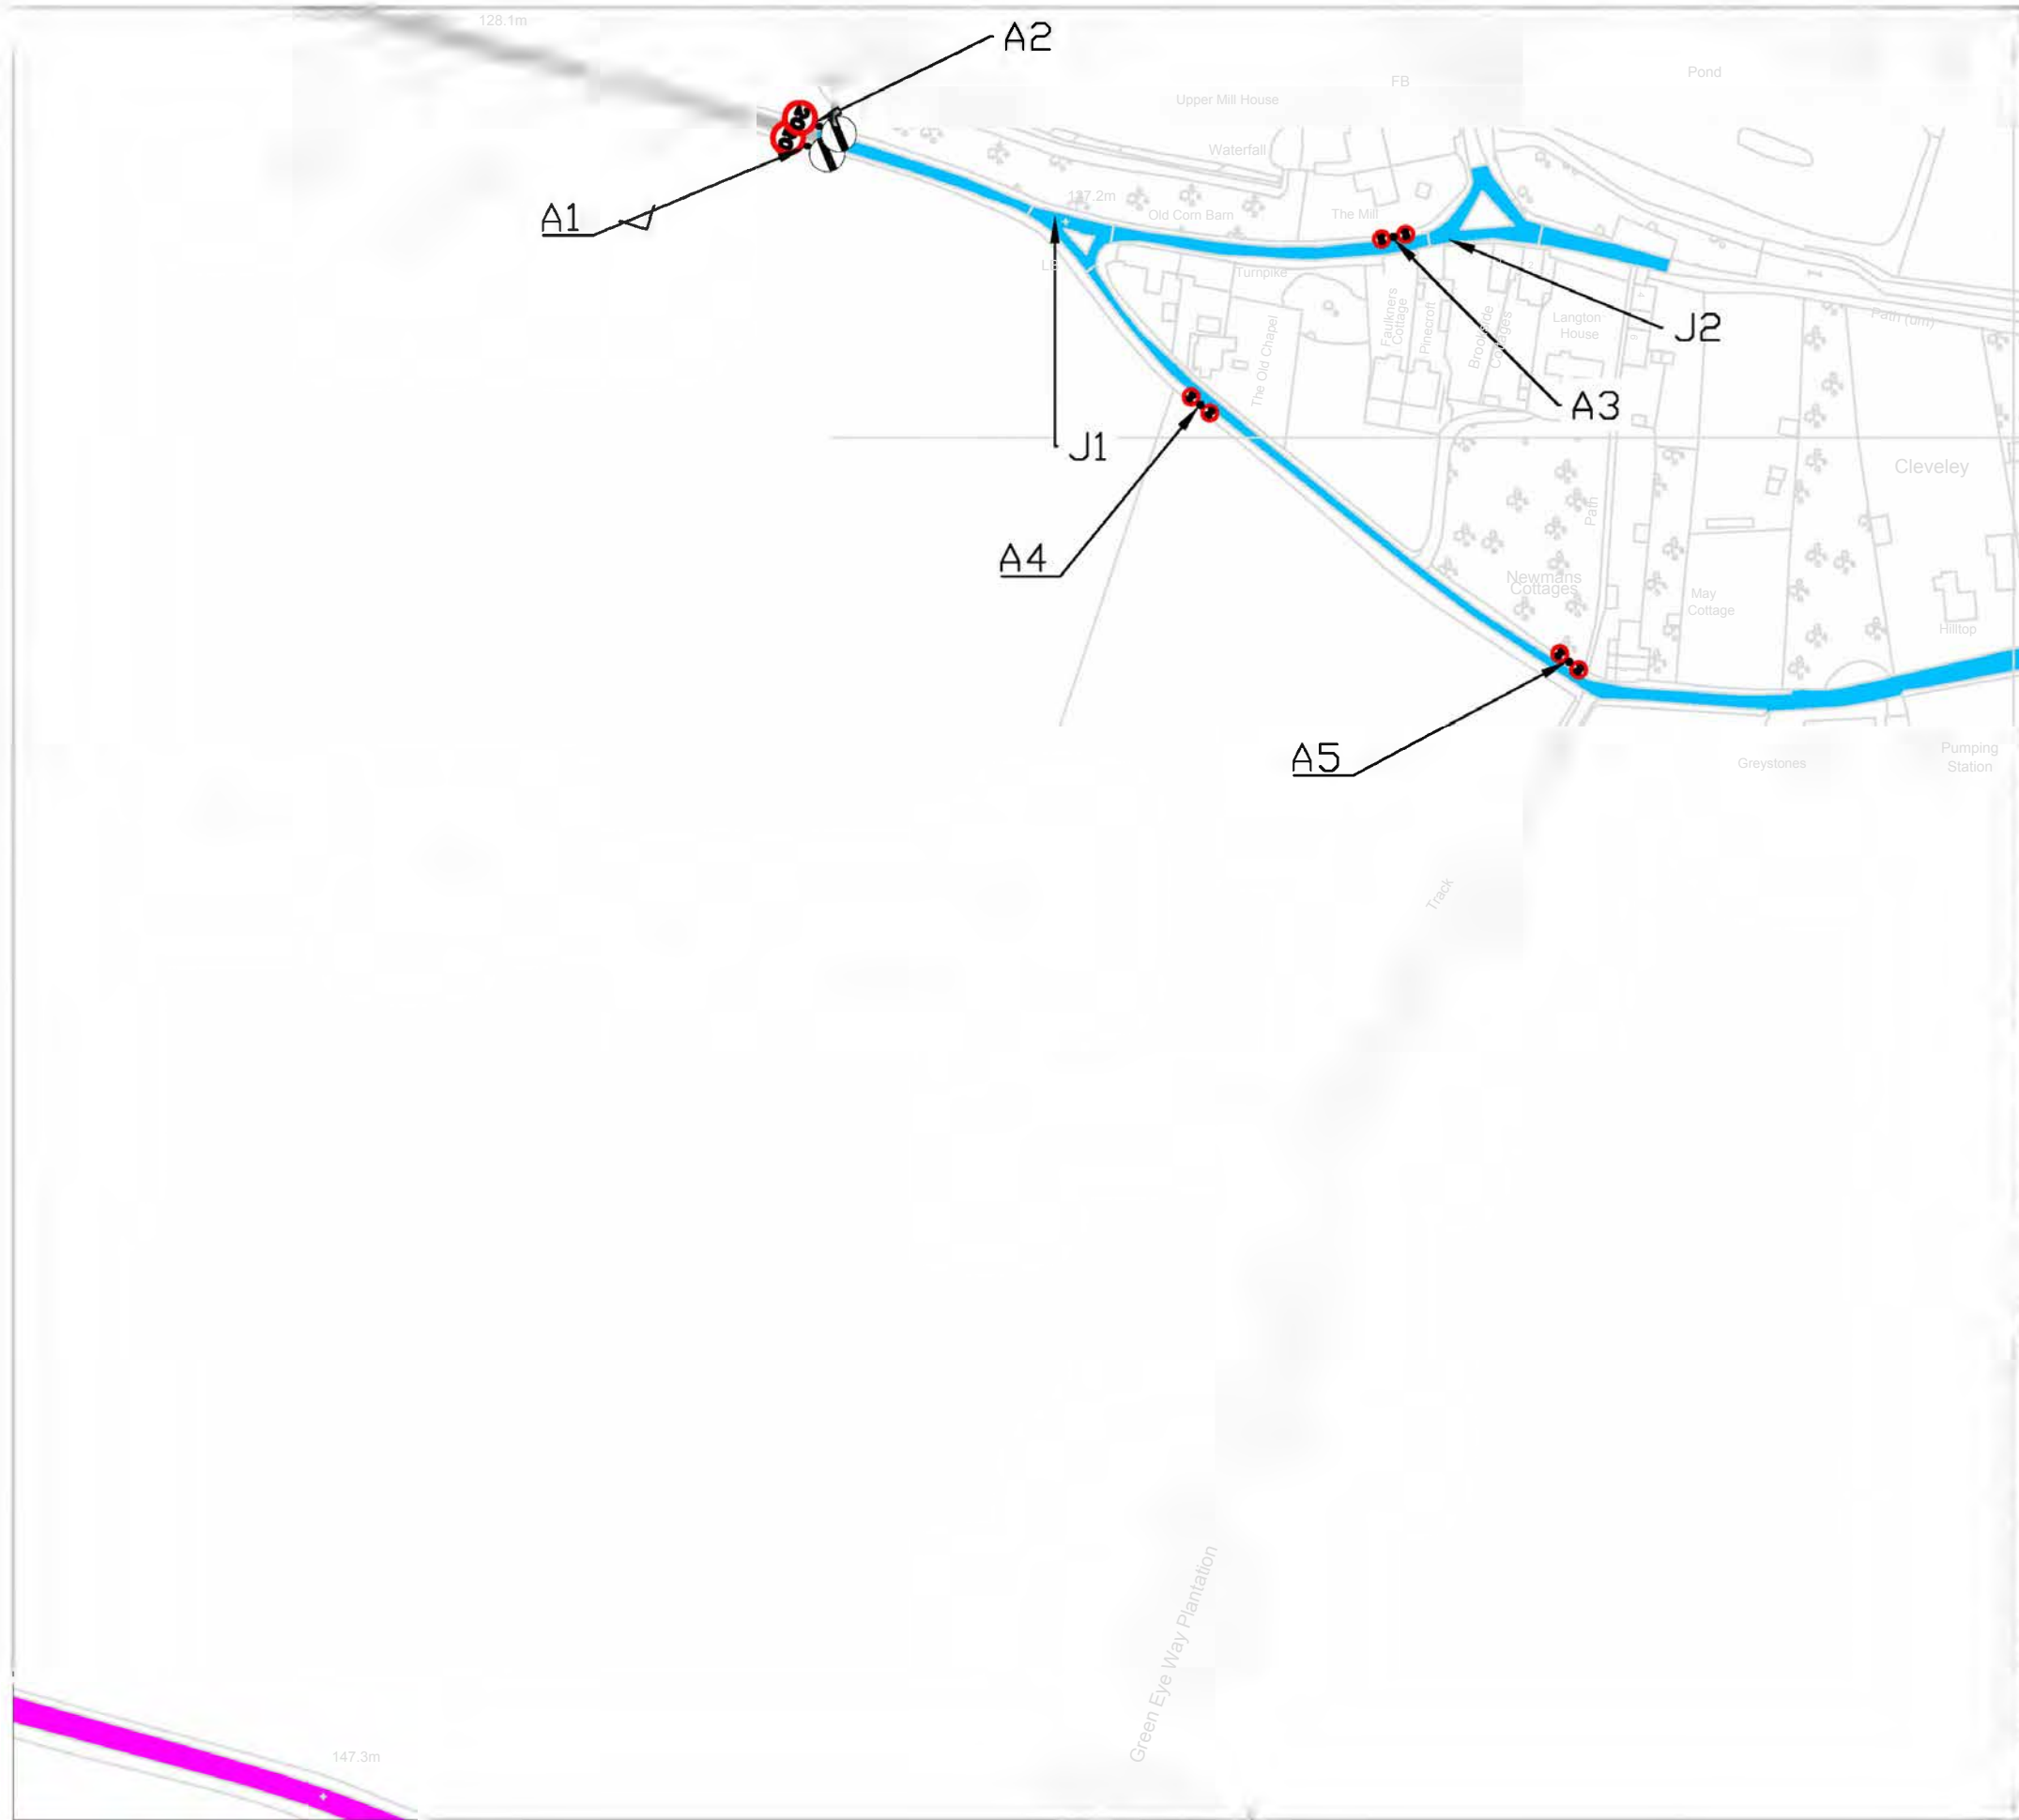

Legend	
Proposed 20	
Existing NSL	
Not Public Highway	
Junctions	

© Crown Copyright and Database rights 10023343 2017

Rev.	Date	Purpose of revision	Drawn	Checked	Approved
1.0	03/05/23	First draft	C.W		

Owen Jenkins
 Director for Infrastructure Delivery Communities
OXFORDSHIRE COUNTY COUNCIL
 Oxfordshire County Council
 County Hall
 New Road
 Oxford
 OX1 1ND
 Tel: 0845 310 1111

Project title: Cleveley 20mph Scheme

Drawing title:
 Cleveley 20mph Scheme Sheet A

Drawing Status			
Scale @ A3	Drawn by: C.W	Checked by: GJB	Approved by: GJB
	Date drawn: 03/05/23	Date checked: 02/06/23	Date approved: 02/06/23

Oxfordshire Project No. & File Ref
 Drawing No. 1



Legend	
Proposed 20	
Existing NSL	
Not Public Highway	
Junctions	

© Crown Copyright and Database rights 10023343 2017

Rev.	Date	Purpose of revision	Drawn	Checked	Approved
1.0	03/05/23	First draft	C.W		

OXFORDSHIRE COUNTY COUNCIL
 Owen Jenkins
 Director for Infrastructure Delivery Communities
 Oxfordshire County Council
 County Hall
 New Road
 Oxford
 OX1 1ND
 Tel: 0845 310 1111

Project title: Cleveley 20mph Scheme

Drawing title:
 Cleveley 20mph Scheme Sheet B

Drawing Status			
Scale @ A3	Drawn by: C.W	Checked by: GJB	Approved by: GJB
	Date drawn: 03/05/23	Date checked: 02/06/23	Date approved: 02/06/23