

Legend	
Proposed 20	■
Proposed 30	■
Existing 30	■
Existing 40	■
Existing 50	■
Existing NSL	■
Not Public Highway	■

© Crown Copyright and Database rights 10023343 2017


Rev.	Date	Purpose of revision	Drawn	Checked	Approved
2.0	24/07/23	Second draft	C.W		

OXFORDSHIRE COUNTY COUNCIL
Owen Jenkins
 Director for Infrastructure Delivery
 Communities
 Oxfordshire County Council
 County Hall
 New Road
 Oxford
 OX1 1ND
 Tel: 0845 310 1111

Project title: Enstone 20mph Scheme

Drawing title:
Enstone 20mph Scheme Overview

Drawing Status			
Scale @ A3	Drawn by: C.W	Checked by: GJB	Approved by: GJB
	Date drawn: 24/07/23	Date checked:	Date approved:

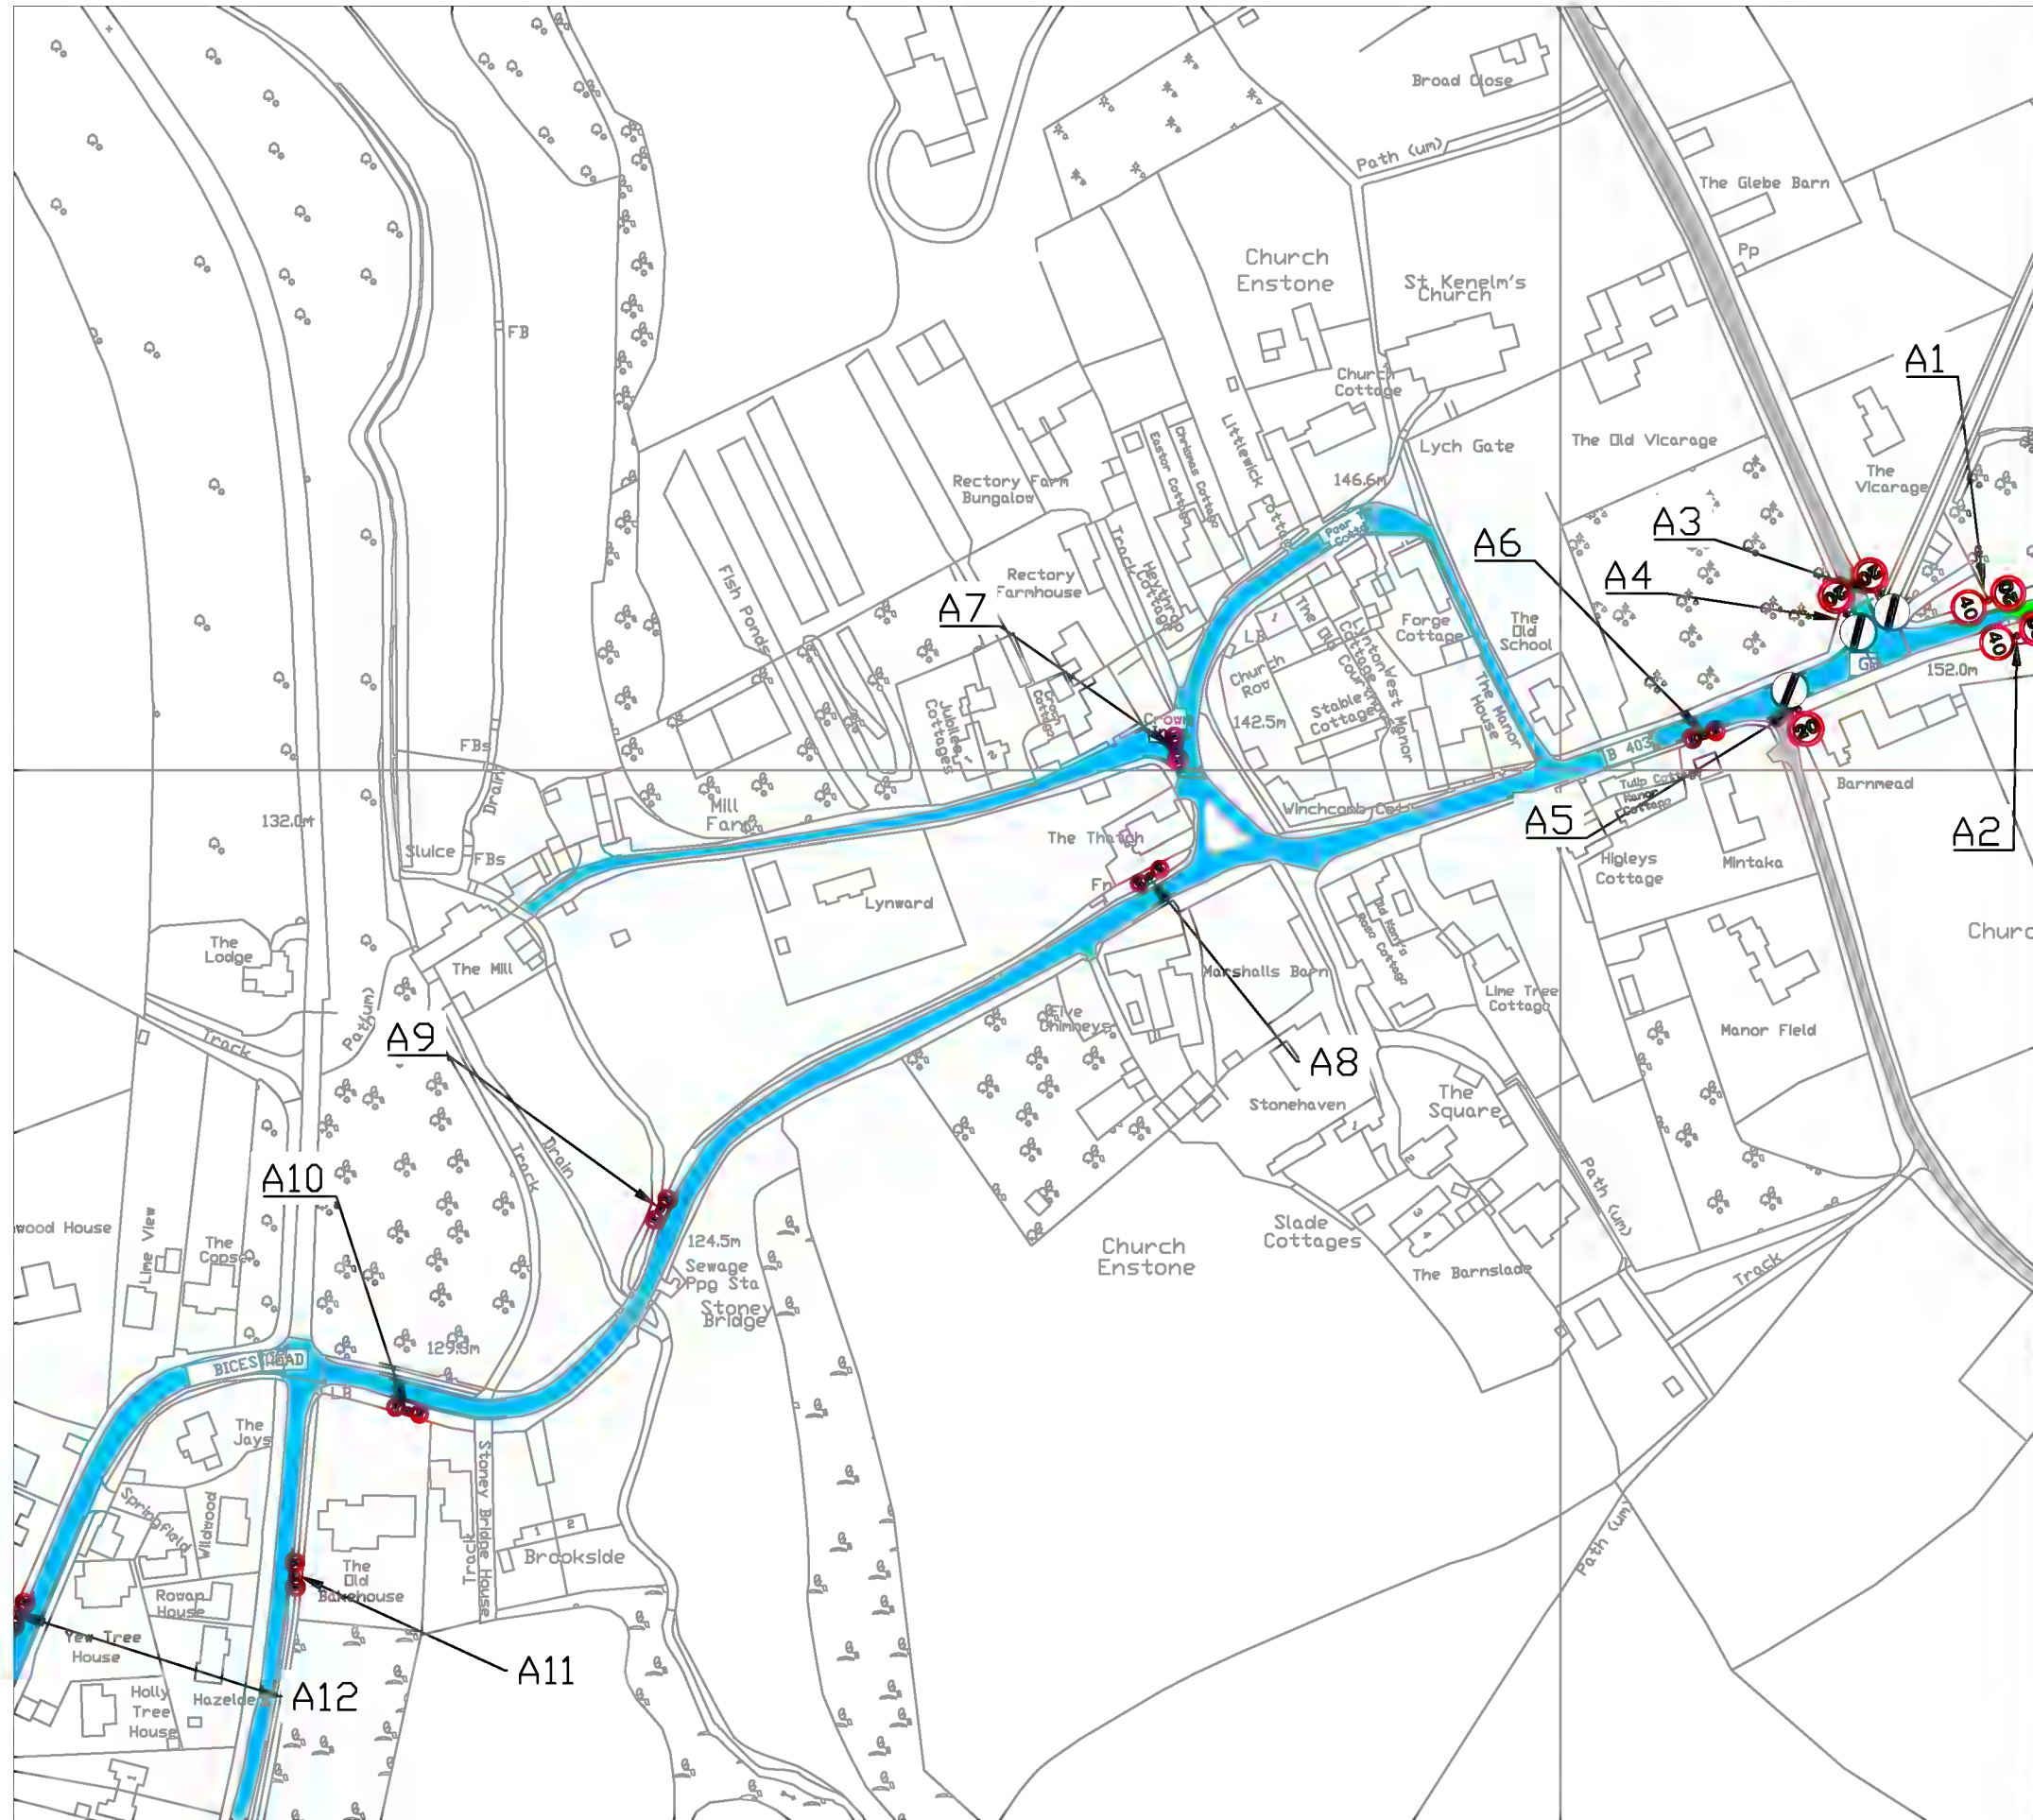

Legend	
Proposed 20	
Existing 40	
Existing NSL	
Not Public Highway	

© Crown Copyright and Database rights 10023343 2017

Rev.	Date	Purpose of revision	Drawn	Checked	Approved
2.0	24/07/23	Second draft	C.W		

Owen Jenkins
Director for
Infrastructure Delivery
Communities
**OXFORDSHIRE
COUNTY COUNCIL**
Oxfordshire County Council
County Hall
New Road
Oxford
OX1 1ND
Tel: 0845 310 1111

Project title: Enstone 20mph Scheme


Drawing title:
Enstone 20mph Scheme Sheet A

Drawing Status

Scale @ A3	Drawn by: C.W	Checked by GJB	Approved by GJB
	Date drawn 24/07/23	Date checked	Date approved

Oxfordshire Project No. & File Ref

Drawing No. 1.0	Revision 2.0
-----------------	--------------

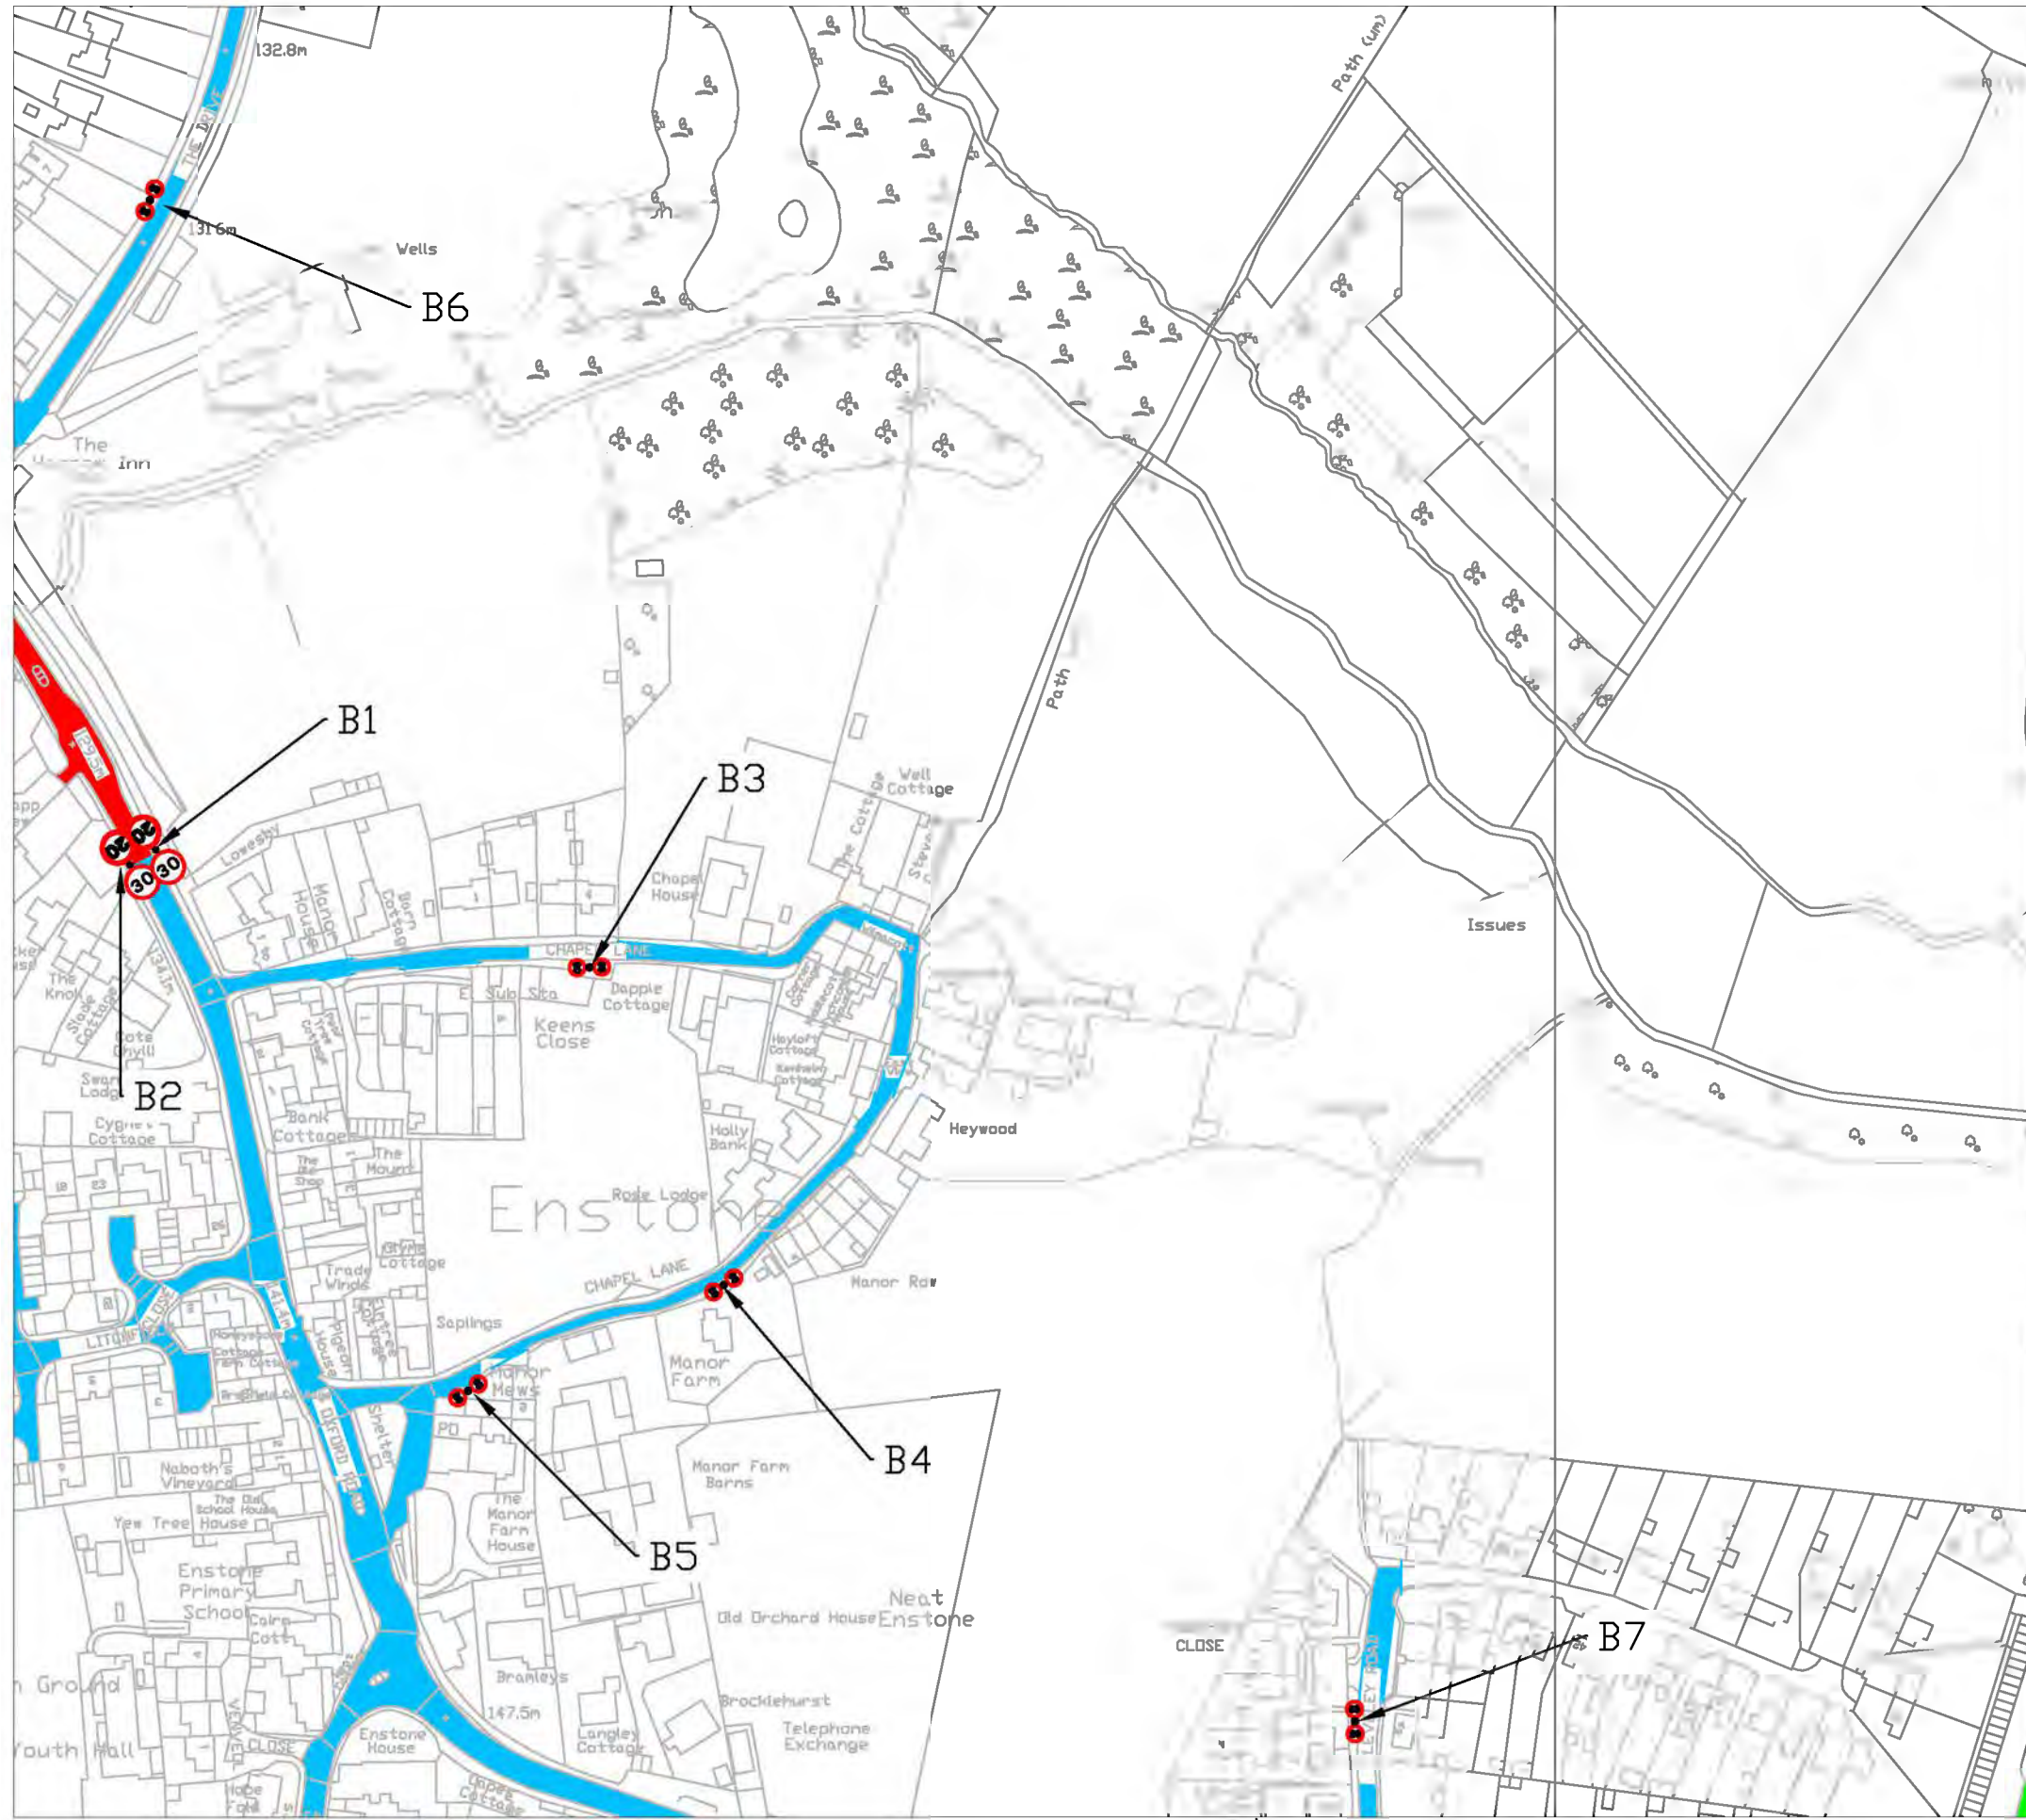

Legend	
Proposed 20	
Existing 30	
Not Public Highway	

© Crown Copyright and Database rights 10023343 2017

Rev.	Date	Purpose of revision	Drawn	Checked	Approved
2.0	24/07/23	Second draft	C.W		


Owen Jenkins
Director for
Infrastructure Delivery
Communities

OXFORDSHIRE COUNTY COUNCIL
Oxfordshire County Council
County Hall
New Road
Oxford
OX1 1ND
Tel: 0845 310 1111

Project title: Enstone 20mph Scheme

Drawing title:
Enstone 20mph Scheme Sheet B

Drawing Status			
Scale @ A3	Drawn by: C.W	Checked by: GJB	Approved by: GJB
	Date drawn: 24/07/23	Date checked:	Date approved:

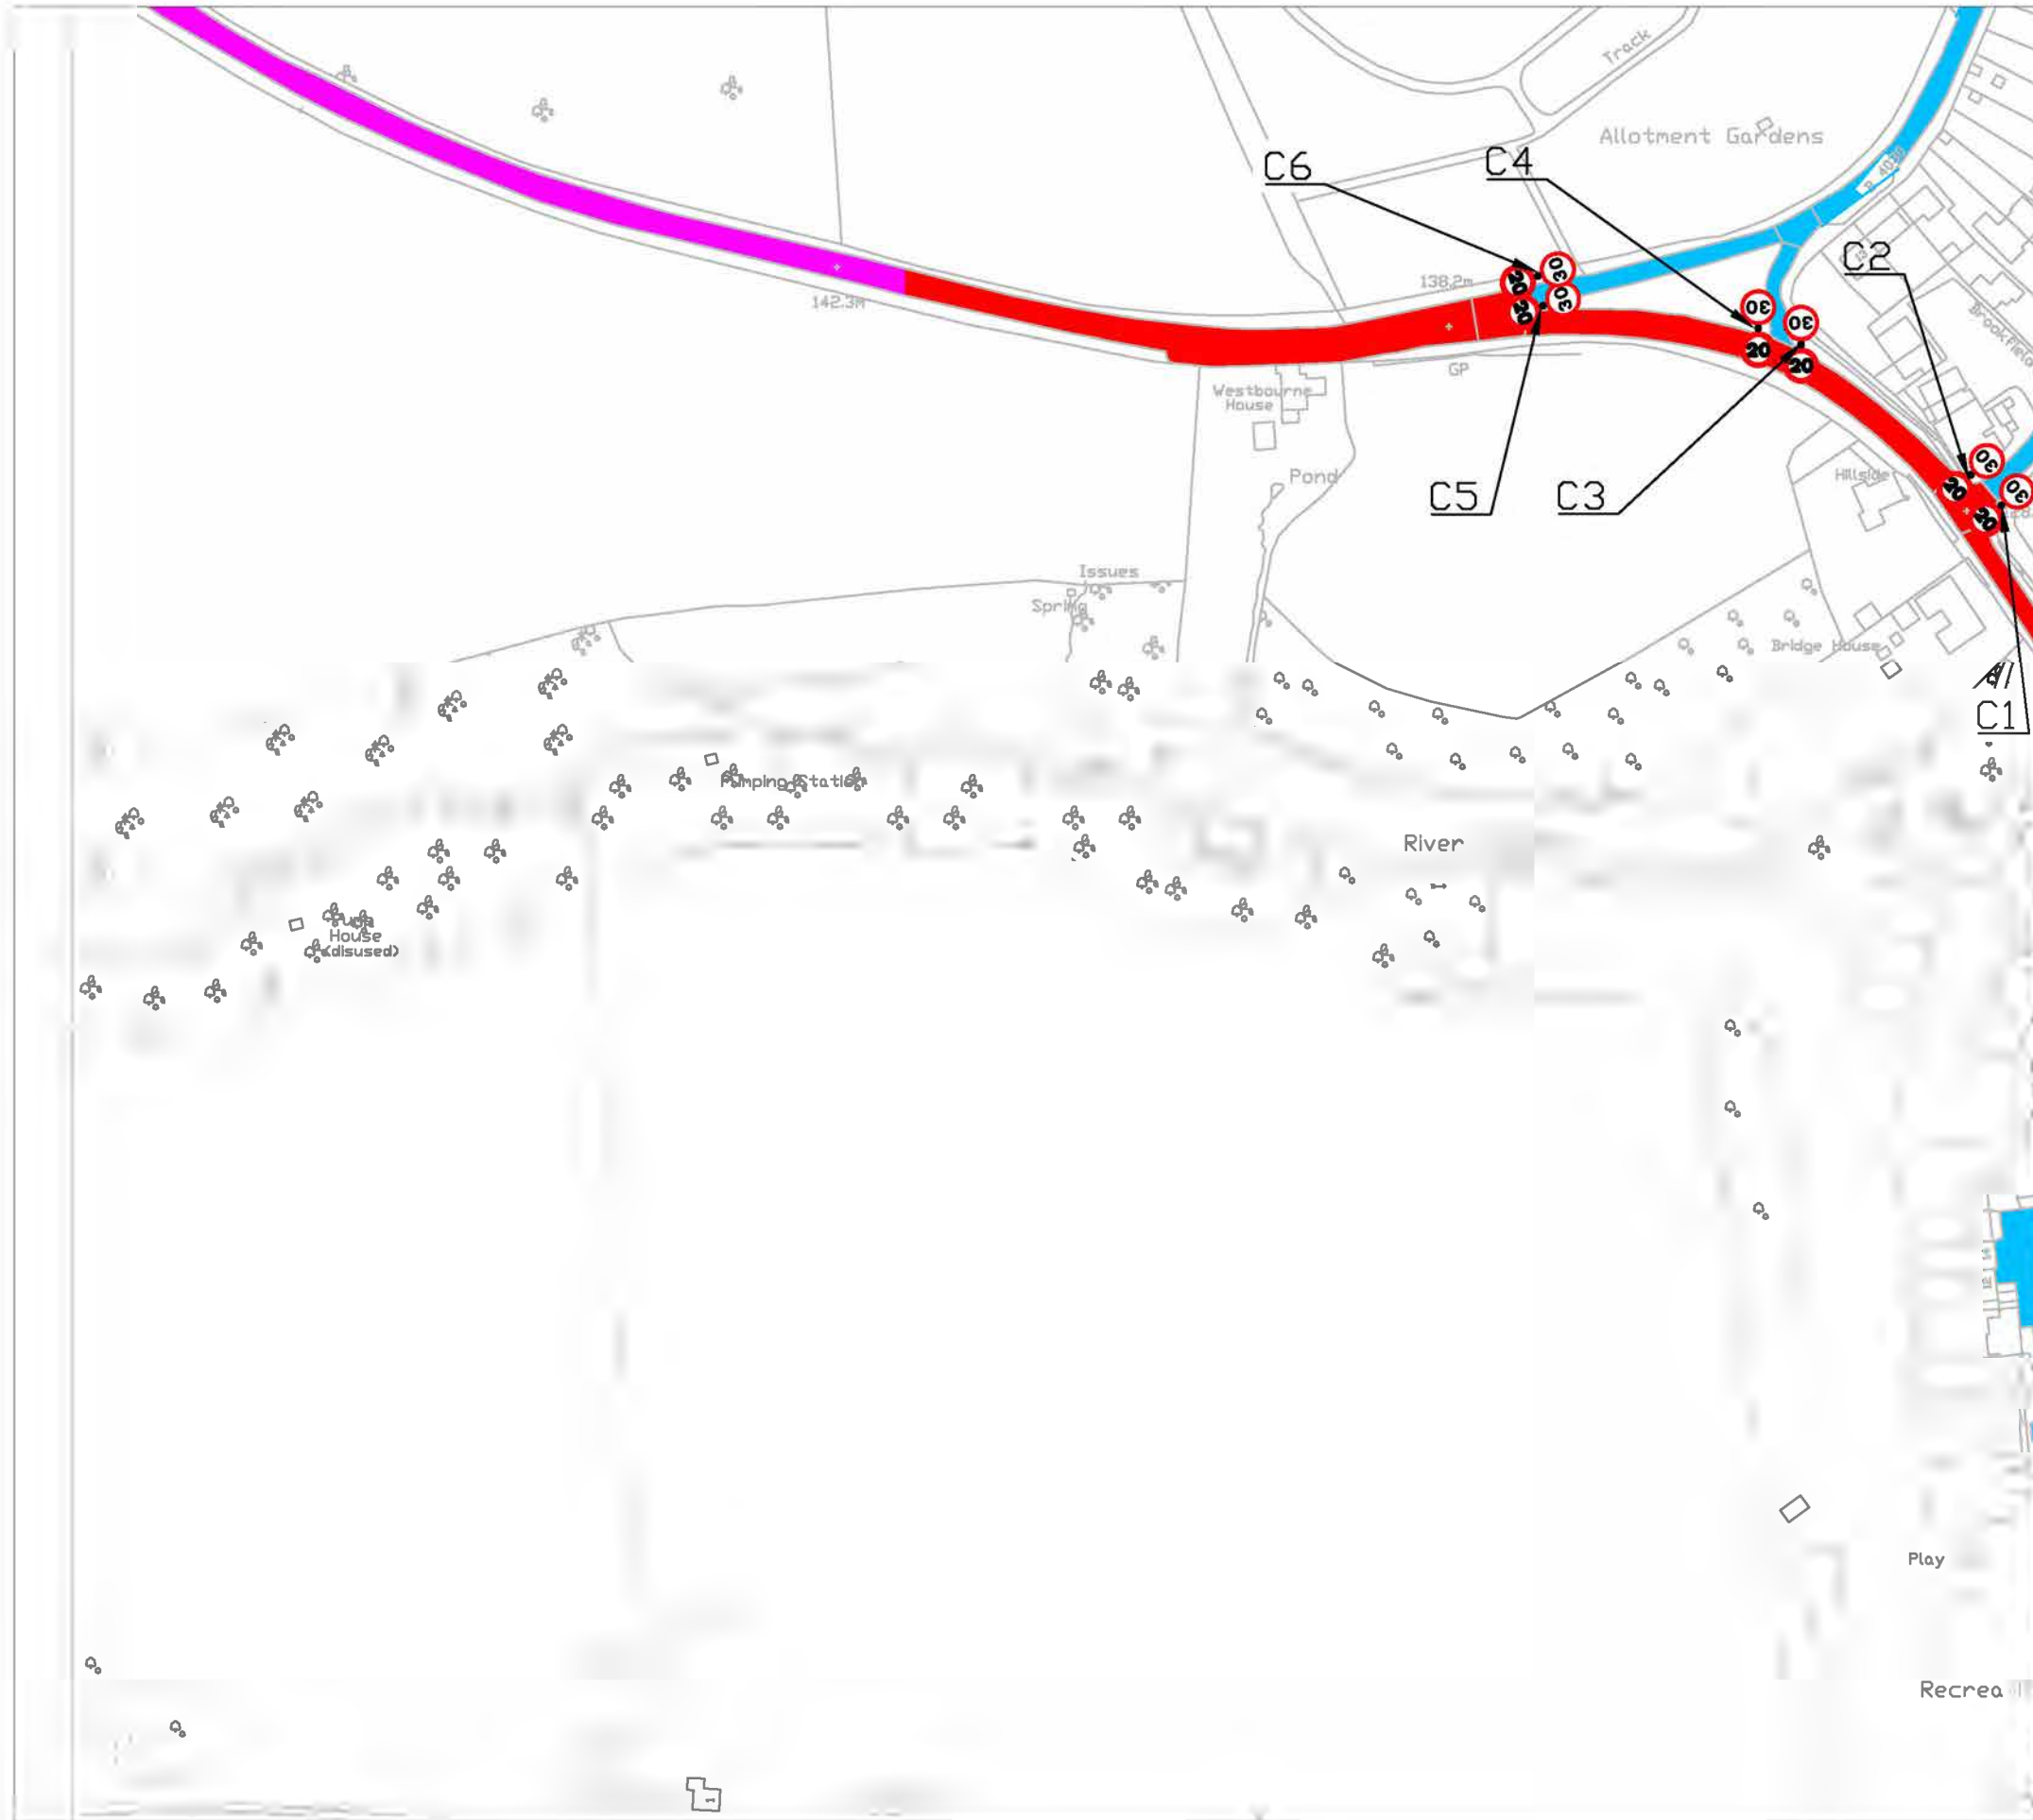

Sheet C Revision 2.0

Legend	
Proposed 20	█
Existing 30	█
Existing 50	█
Not Public Highway	█

© Crown Copyright and Database rights 10023343 2017

Rev.	Date	Purpose of revision	Drawn	Checked	Approved
2.0	24/07/23	Second draft	C.W		

OXFORDSHIRE COUNTY COUNCIL
 Owen Jenkins
 Director for Infrastructure Delivery Communities
 Oxfordshire County Council
 County Hall
 New Road
 Oxford
 OX1 1ND
 Tel: 0845 310 1111


Project title: Enstone 20mph Scheme

Drawing title:
Enstone 20mph Scheme Sheet C

Drawing Status			
Scale @ A3	Drawn by: C.W	Checked by: G.JE	Approved by: G.JE
	Date drawn: 24/07/23	Date checked:	Date approved:

Oxfordshire Project No. & File Ref

Drawing No. 1.0 Revision 2.0

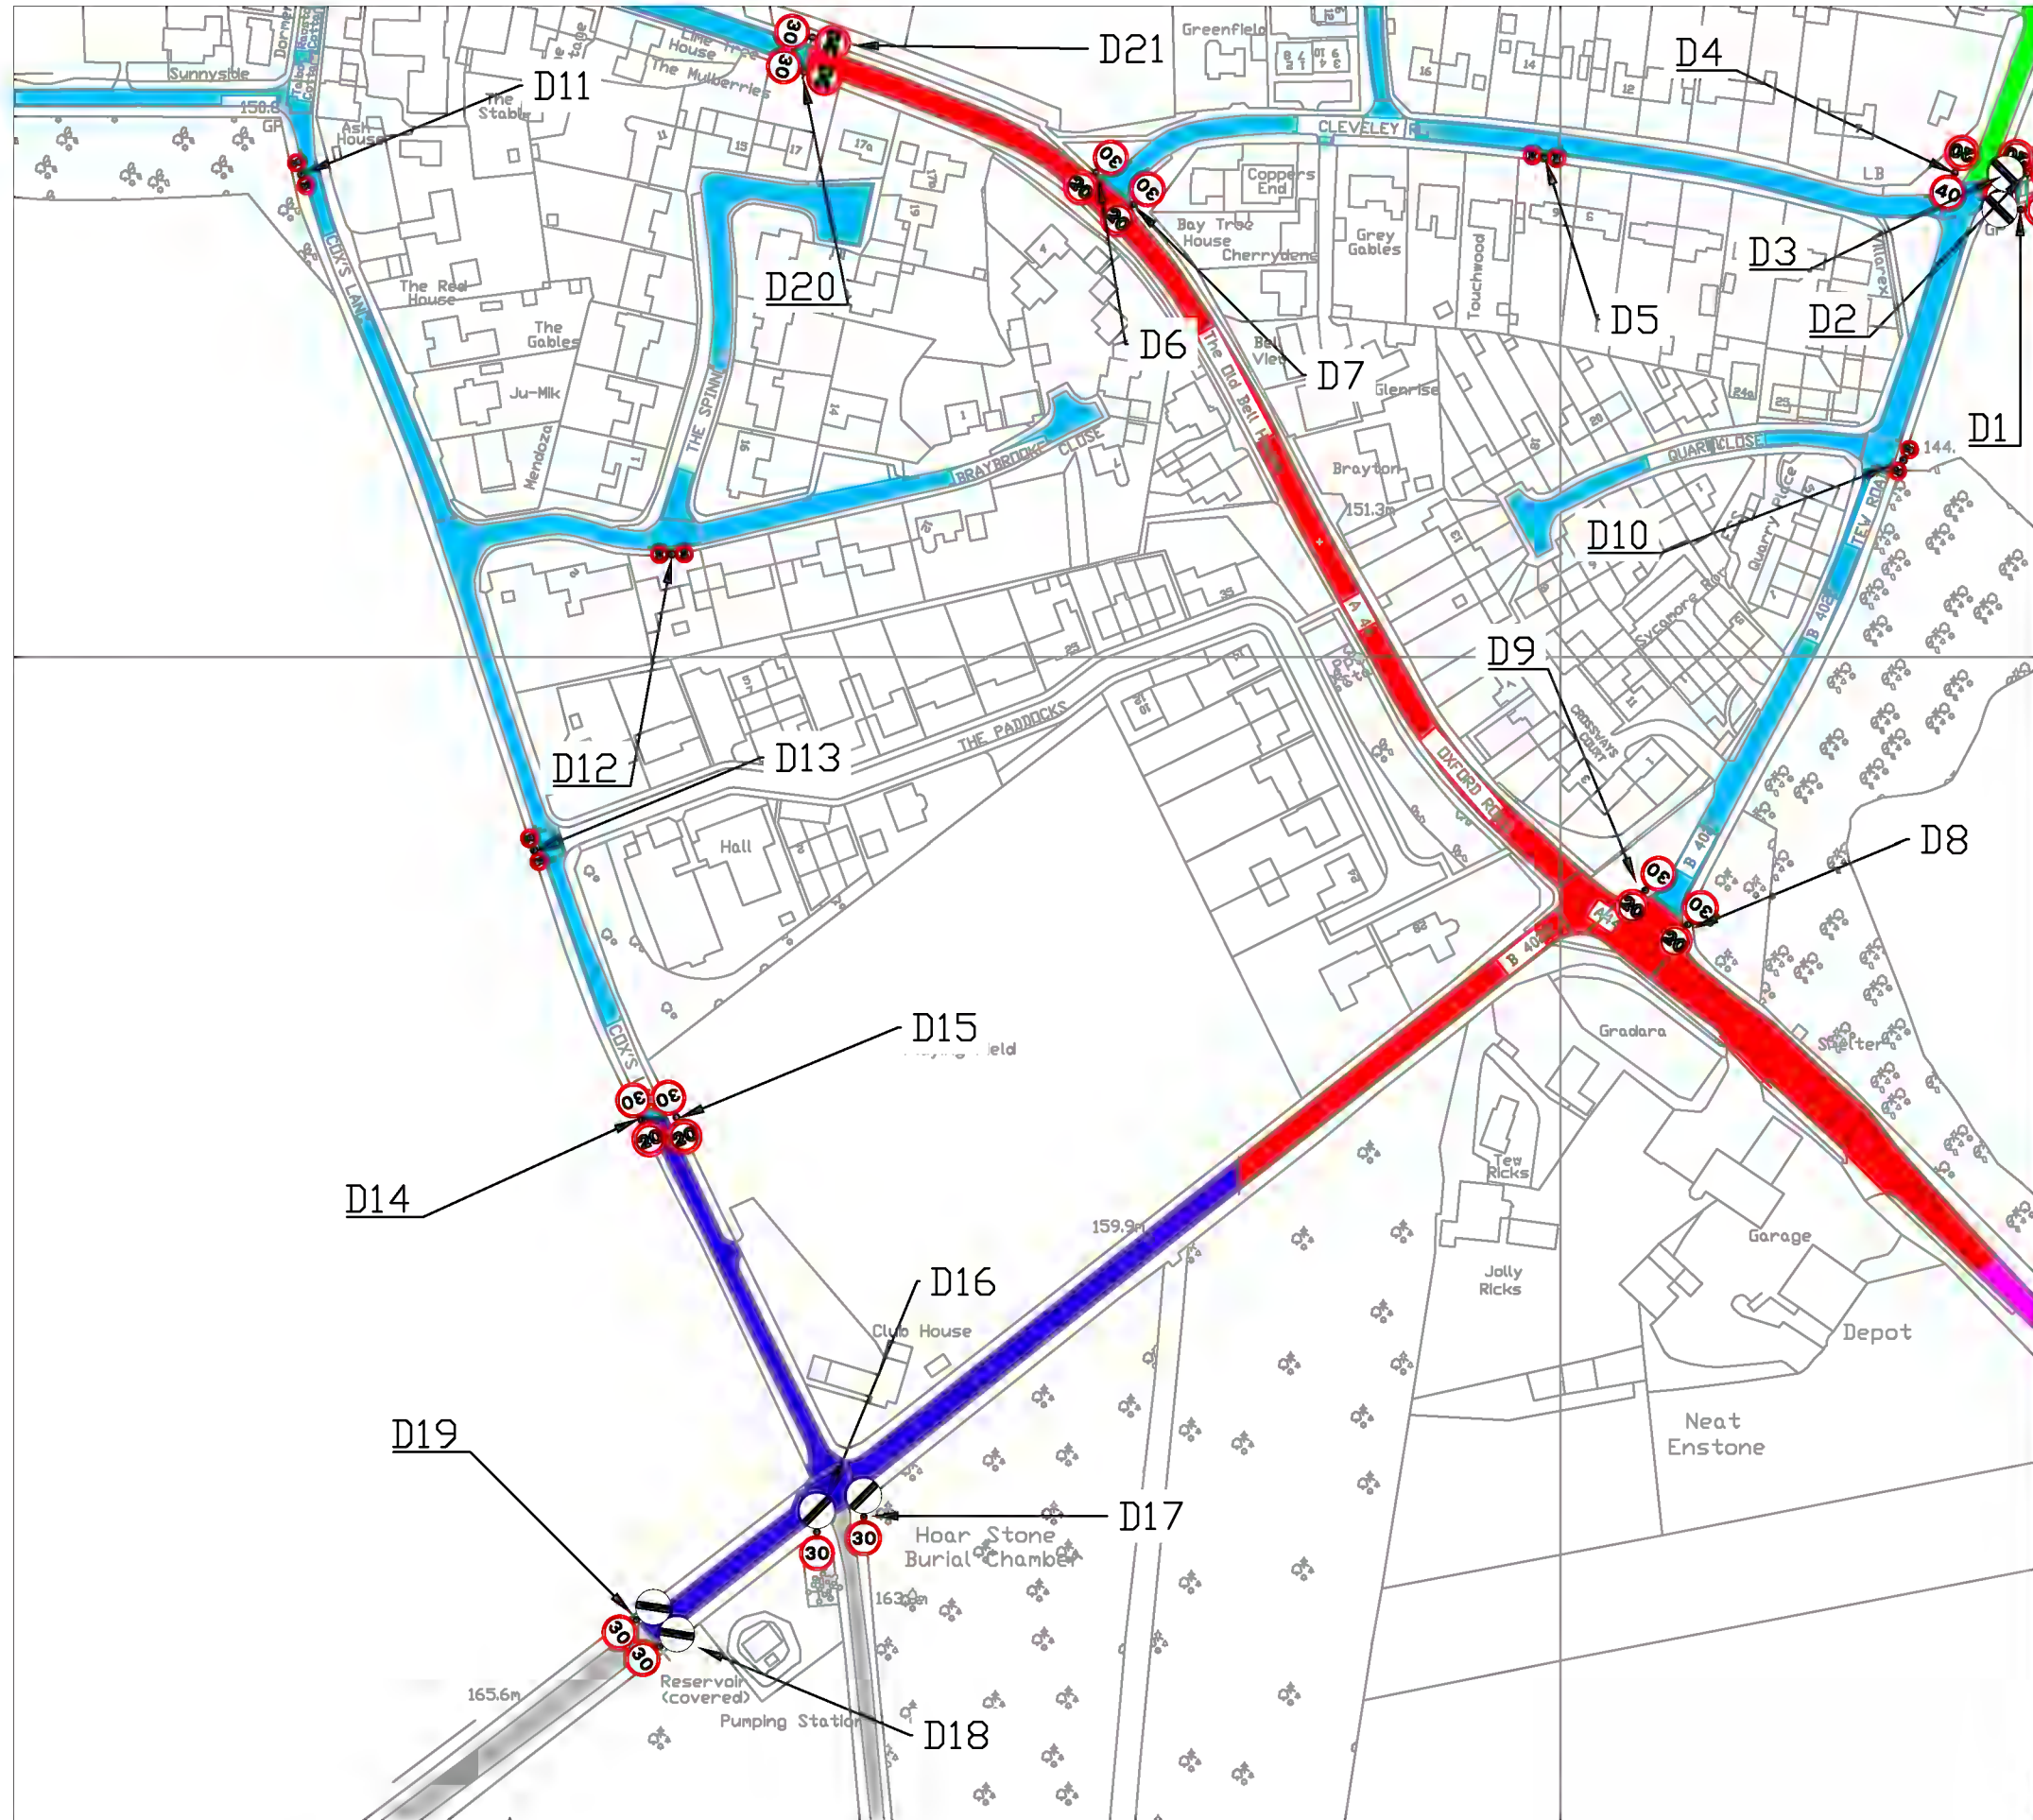

Legend	
Proposed 20	█
Proposed 30	█
Existing 30	█
Existing 40	█
Existing 50	█
Existing NSL	█
Not Public Highway	█

© Crown Copyright and Database rights 10023343 2017

Rev.	Date	Purpose of revision	Drawn	Checked	Approved
2.0	24/07/23	Second draft	C.W		

Owen Jenkins
 Director for Infrastructure Delivery
 Communities
OXFORDSHIRE COUNTY COUNCIL
 Oxfordshire County Council
 County Hall
 New Road
 Oxford
 OX1 1ND
 Tel: 0845 310 1111

Project title: Enstone 20mph Scheme

Drawing title:
 Enstone 20mph Scheme Sheet D

Drawing Status

Scale @ A3	Drawn by: C.W	Checked by: GJB	Approved by: GJB
	Date drawn: 24/07/23	Date checked:	Date approved:



Legend	
Proposed 20	
Existing NSL	
Not Public Highway	

© Crown Copyright and Database rights 10023343 2017

Rev.	Date	Purpose of revision	Drawn	Checked	Approved
2.0	24/07/23	Second draft	C.W		

OXFORDSHIRE COUNTY COUNCIL
Owen Jenkins
 Director for Infrastructure Delivery
 Communities
 Oxfordshire County Council
 County Hall
 New Road
 Oxford
 OX1 1ND
 Tel: 0845 310 1111

Project title: Enstone 20mph Scheme

Drawing title:
Enstone 20mph Scheme Sheet E

Drawing Status			
Scale @ A3	Drawn by: C.W	Checked by GJB	Approved by GJB
	Date drawn 24/07/23	Date checked	Date approved